
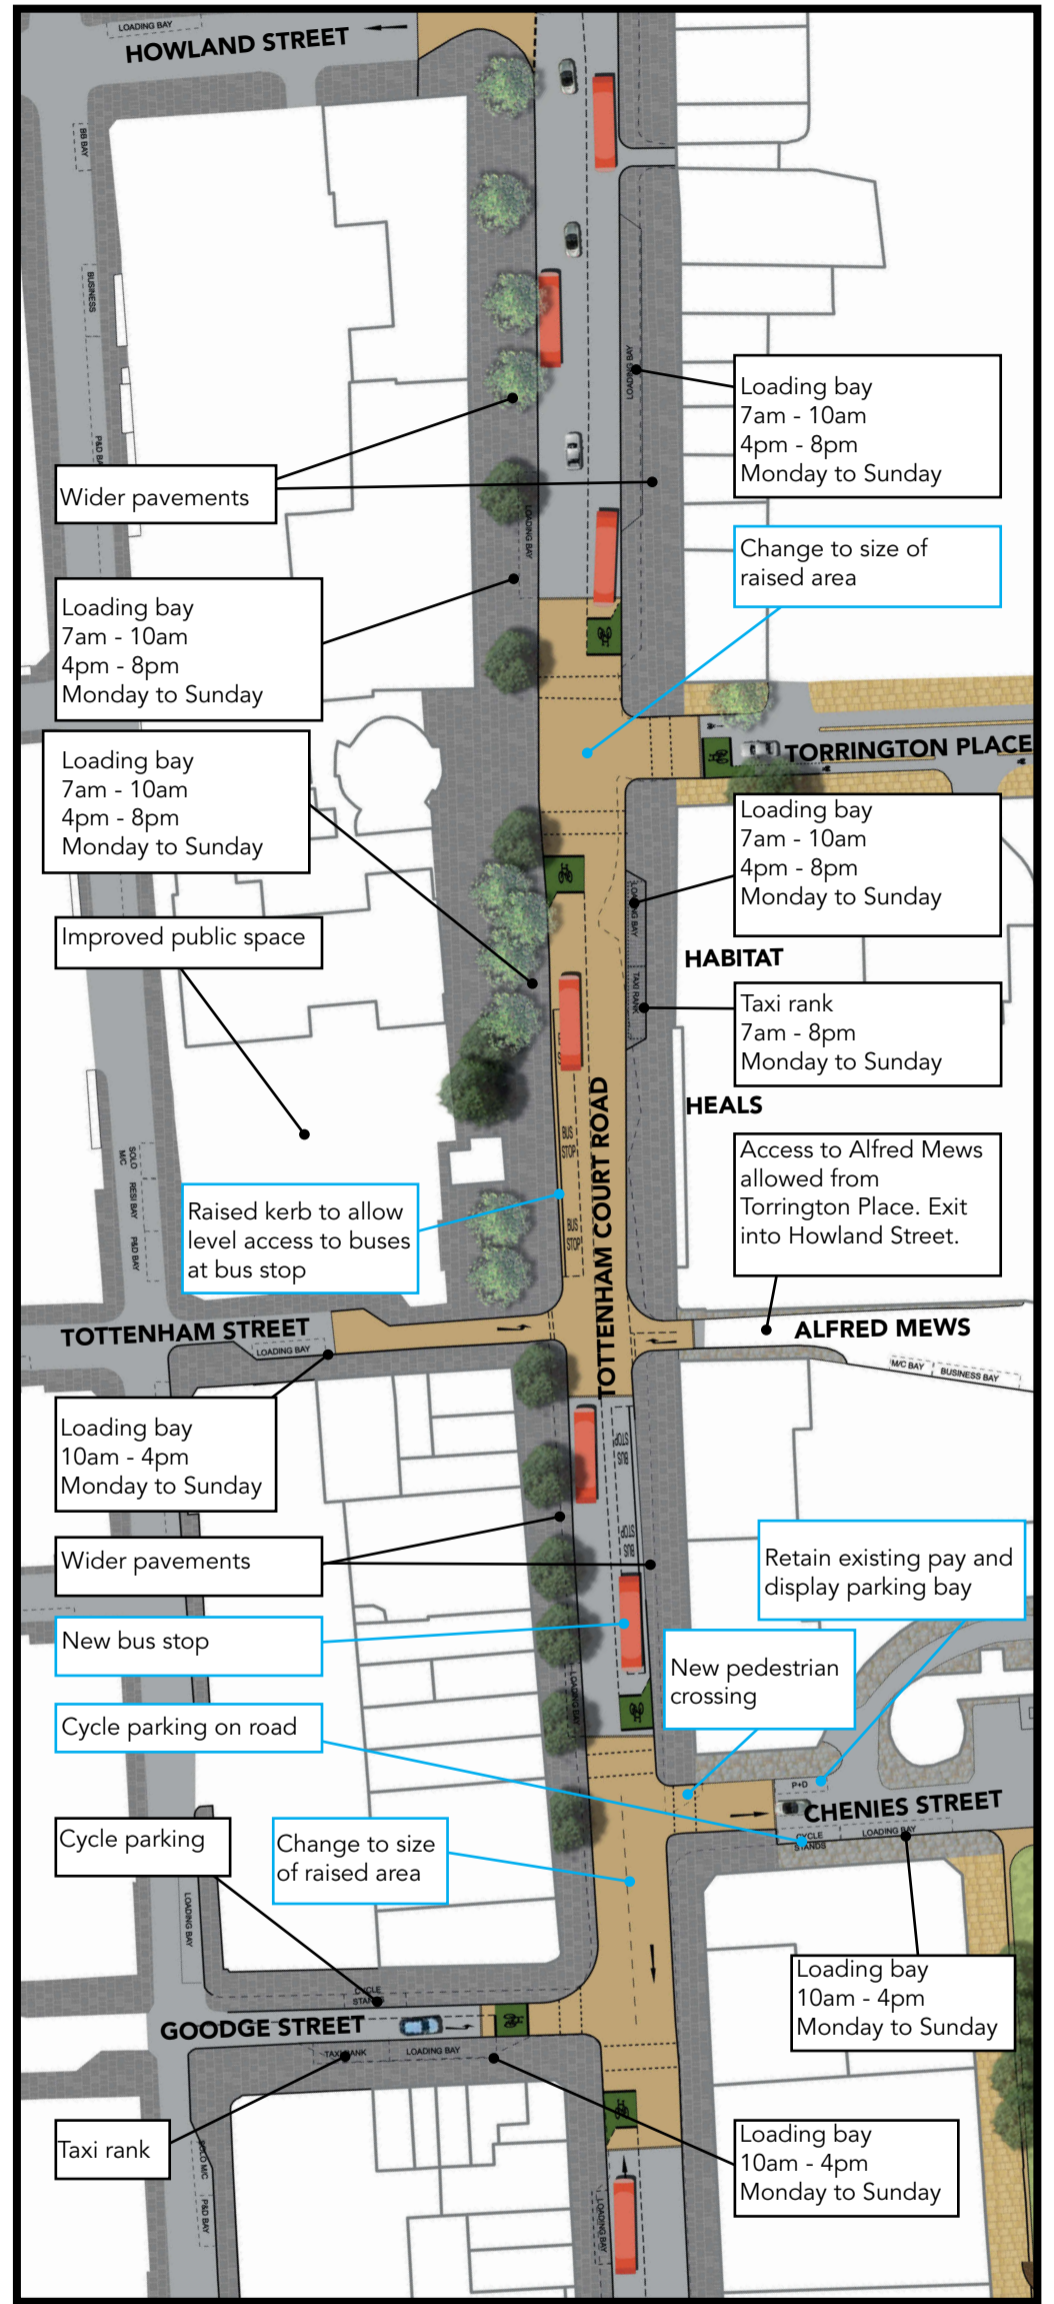


Tottenham Court Road (North) Proposals

Two way street for buses and cyclists only between 8am and 7pm from Monday to Saturday, except in sections for access.

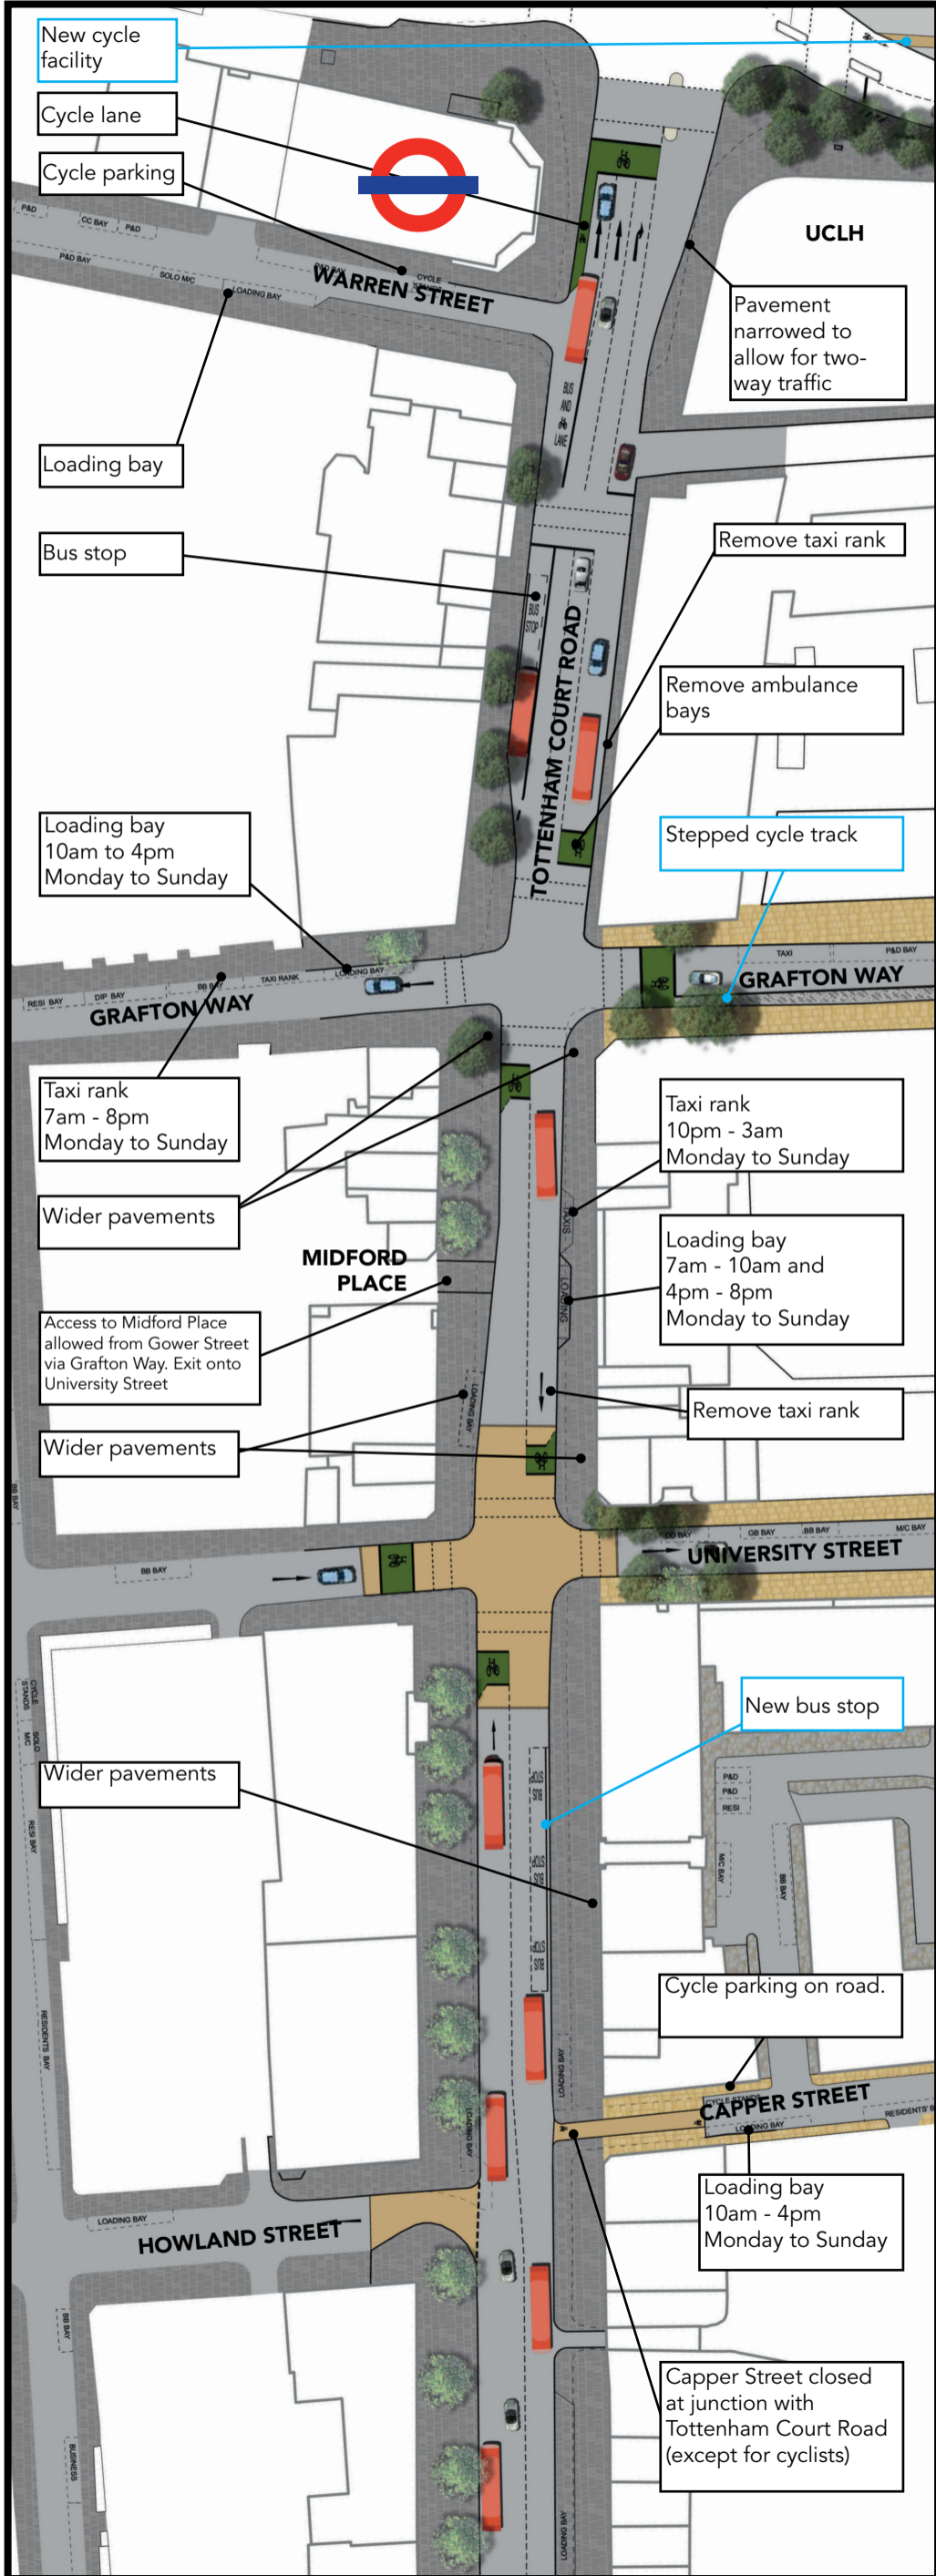

Tottenham Court Road proposals: Key

- Pavements laid with Yorkstone
- Raise road to pavement level
- Stepped cycle track
- Protected cycle lane
- New trees
- Existing trees
- Pavements laid with granite
- Change proposed in response to consultation



NOT TO SCALE