



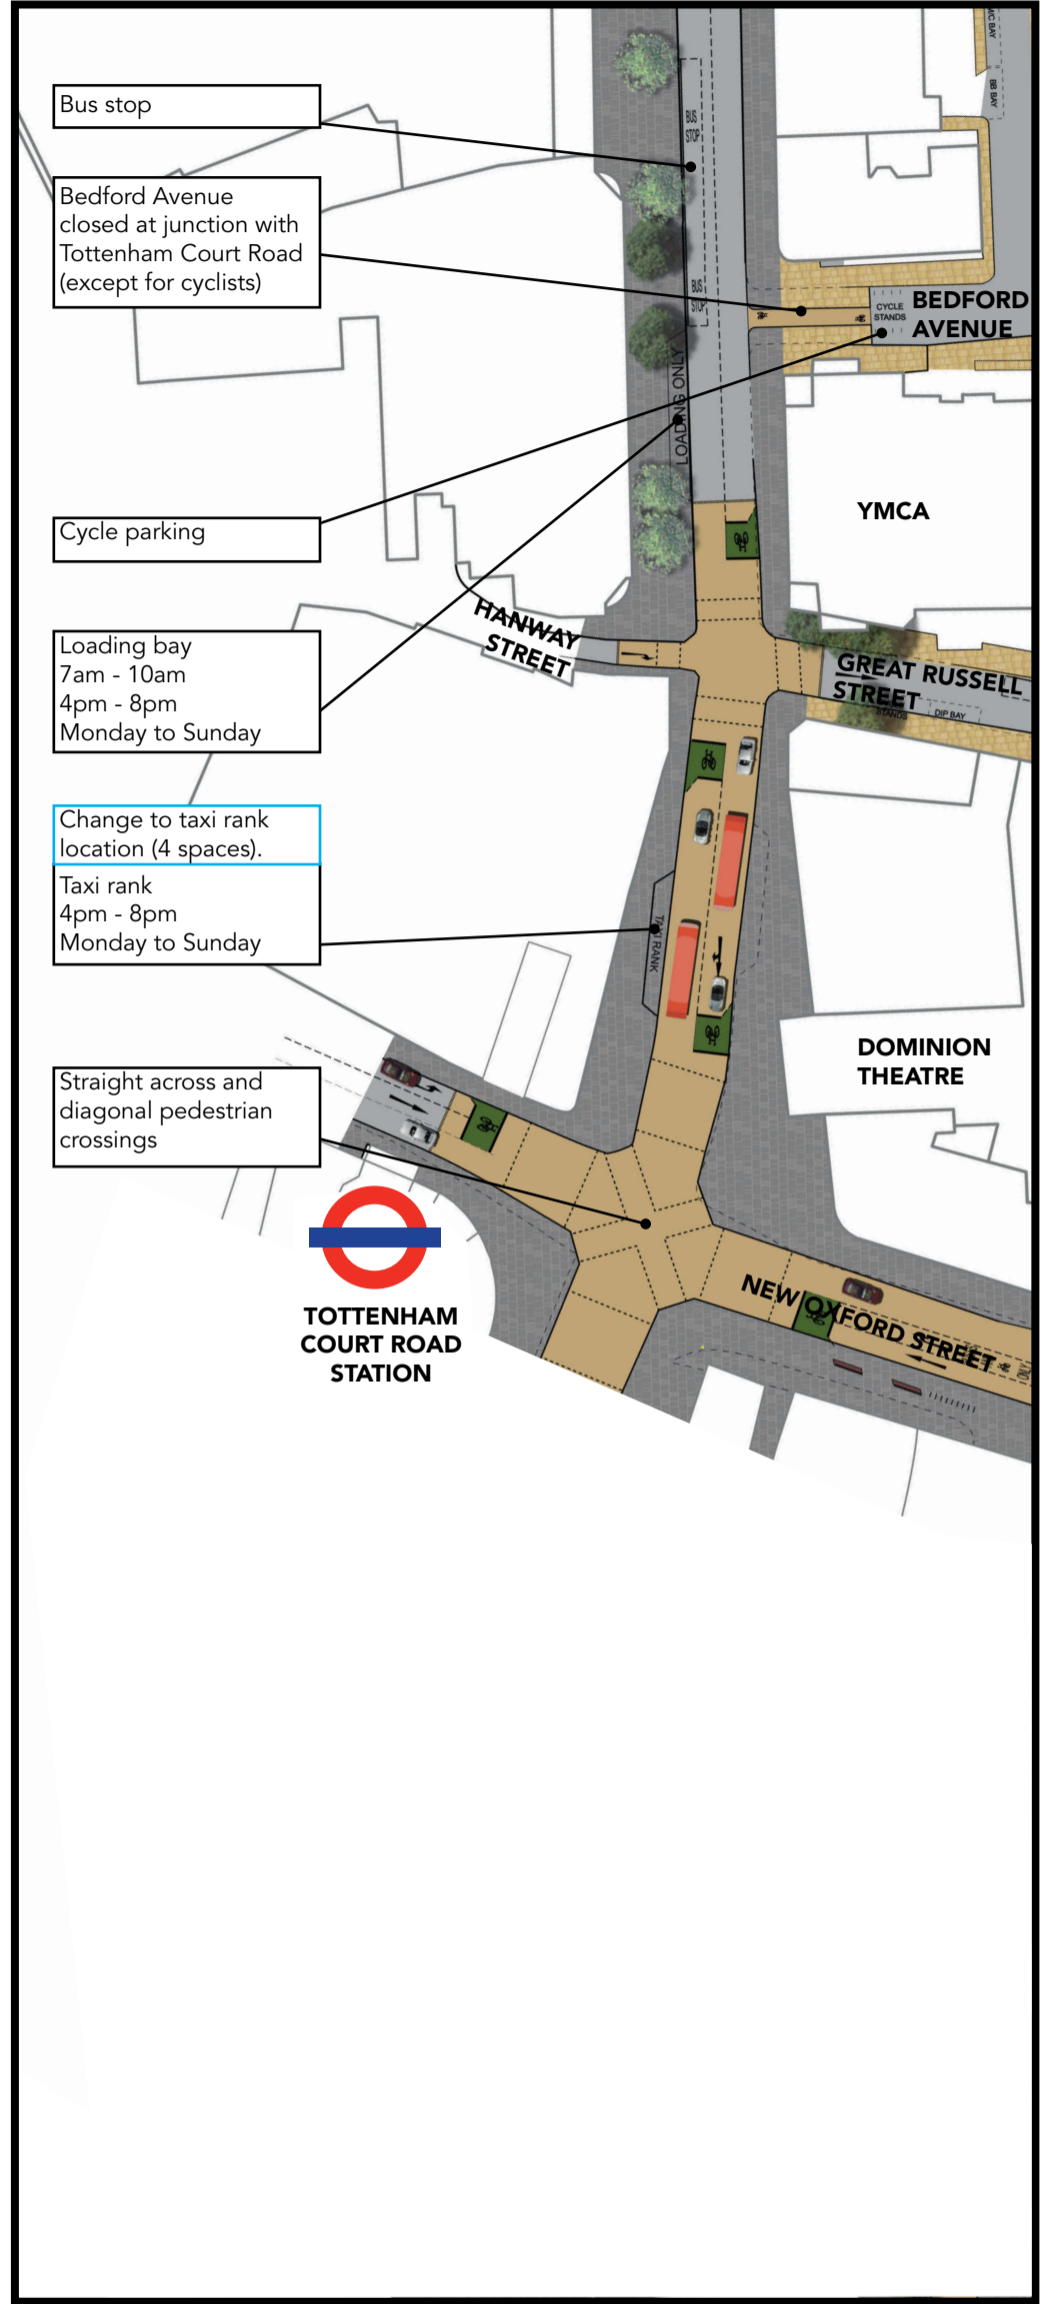


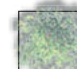


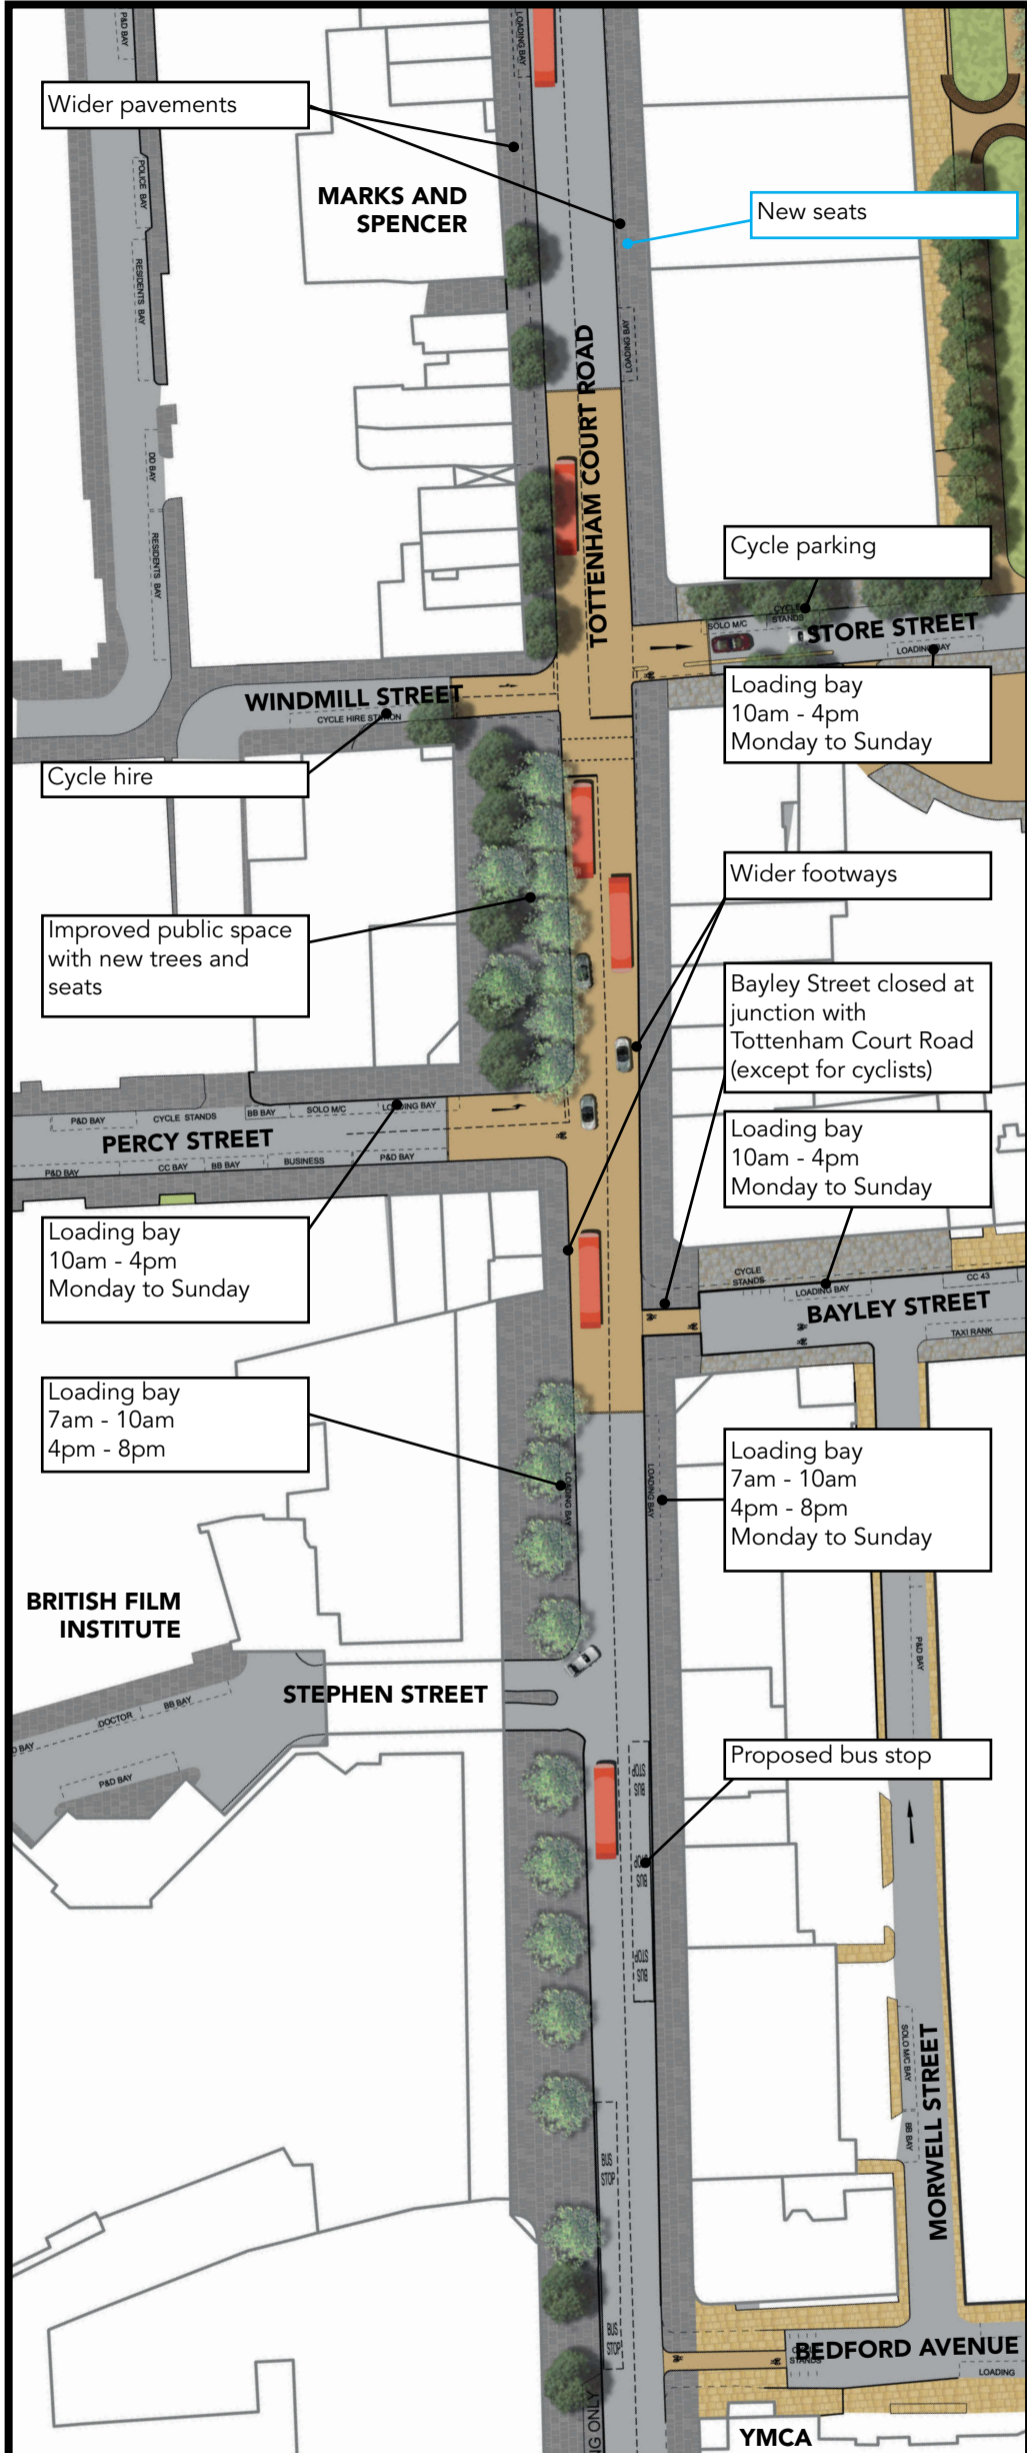

Tottenham Court Road (South) Proposals

Two way street for buses and cyclists only between 8am and 7pm from Monday to Saturday, except in sections for access.



Tottenham Court Road proposals: Key

-  Pavements laid with Yorkstone
-  Raise road to pavement level
-  Stepped cycle track
-  Protected cycle lane
-  New trees
-  Existing trees
-  Pavements laid with granite
-  Change proposed in response to consultation



NOT TO SCALE