
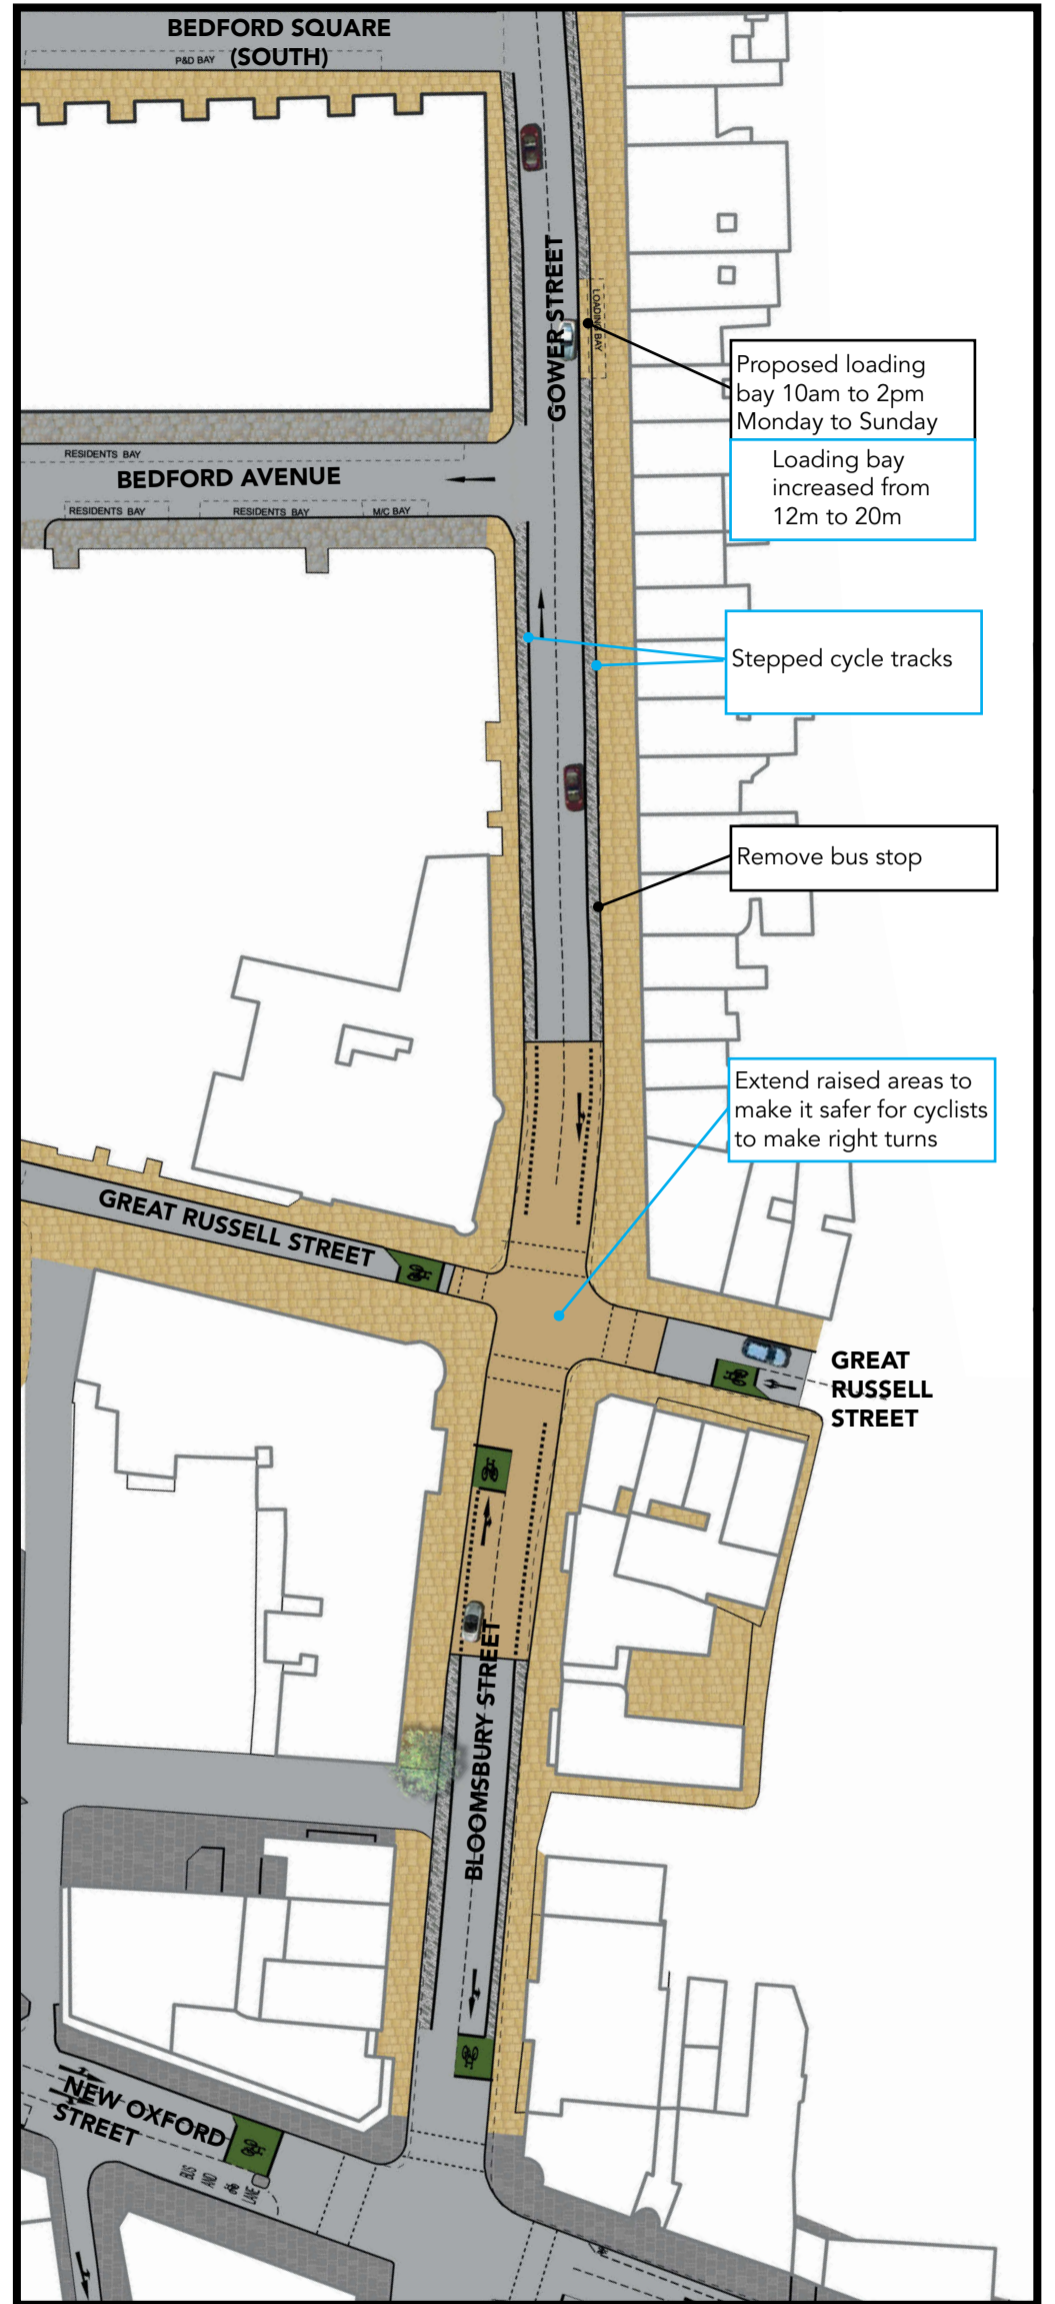


Gower Street (South) and Bloomsbury Street Proposals

Two-way street for all traffic with protected cycle lanes between New Oxford Street and Grafton Way. No parking at any time with loading only in signed bays.

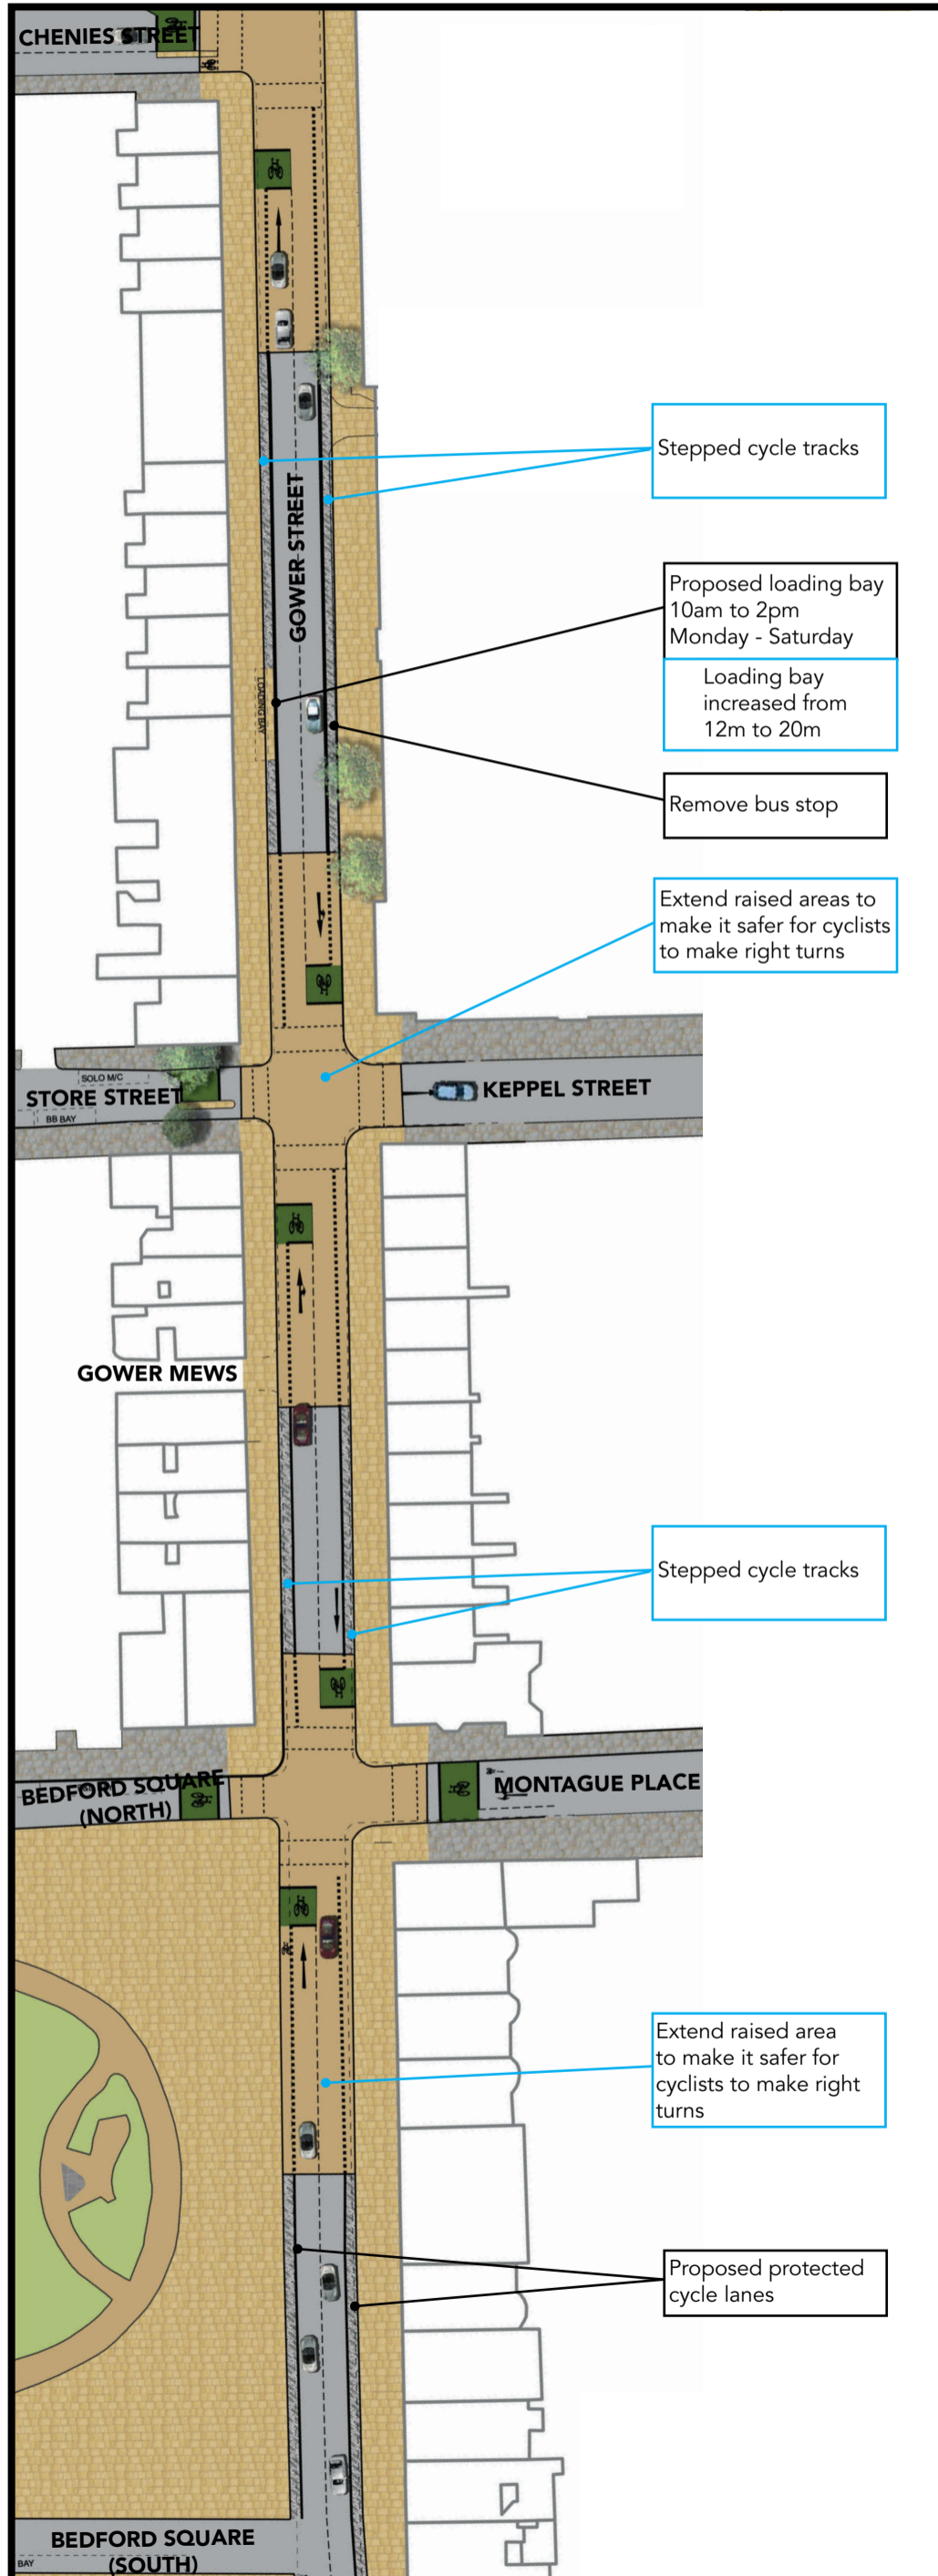

Gower Street proposals: Key

	Pavements laid with Yorkstone		Pavements laid with granite
	Raise road to pavement level		Strepped cycle track
	New trees		Cycle lane
	Existing trees		Protected cycle lane
	Change proposed in response to consultation		

NOT TO SCALE