


Rev	By	Date	Amendments

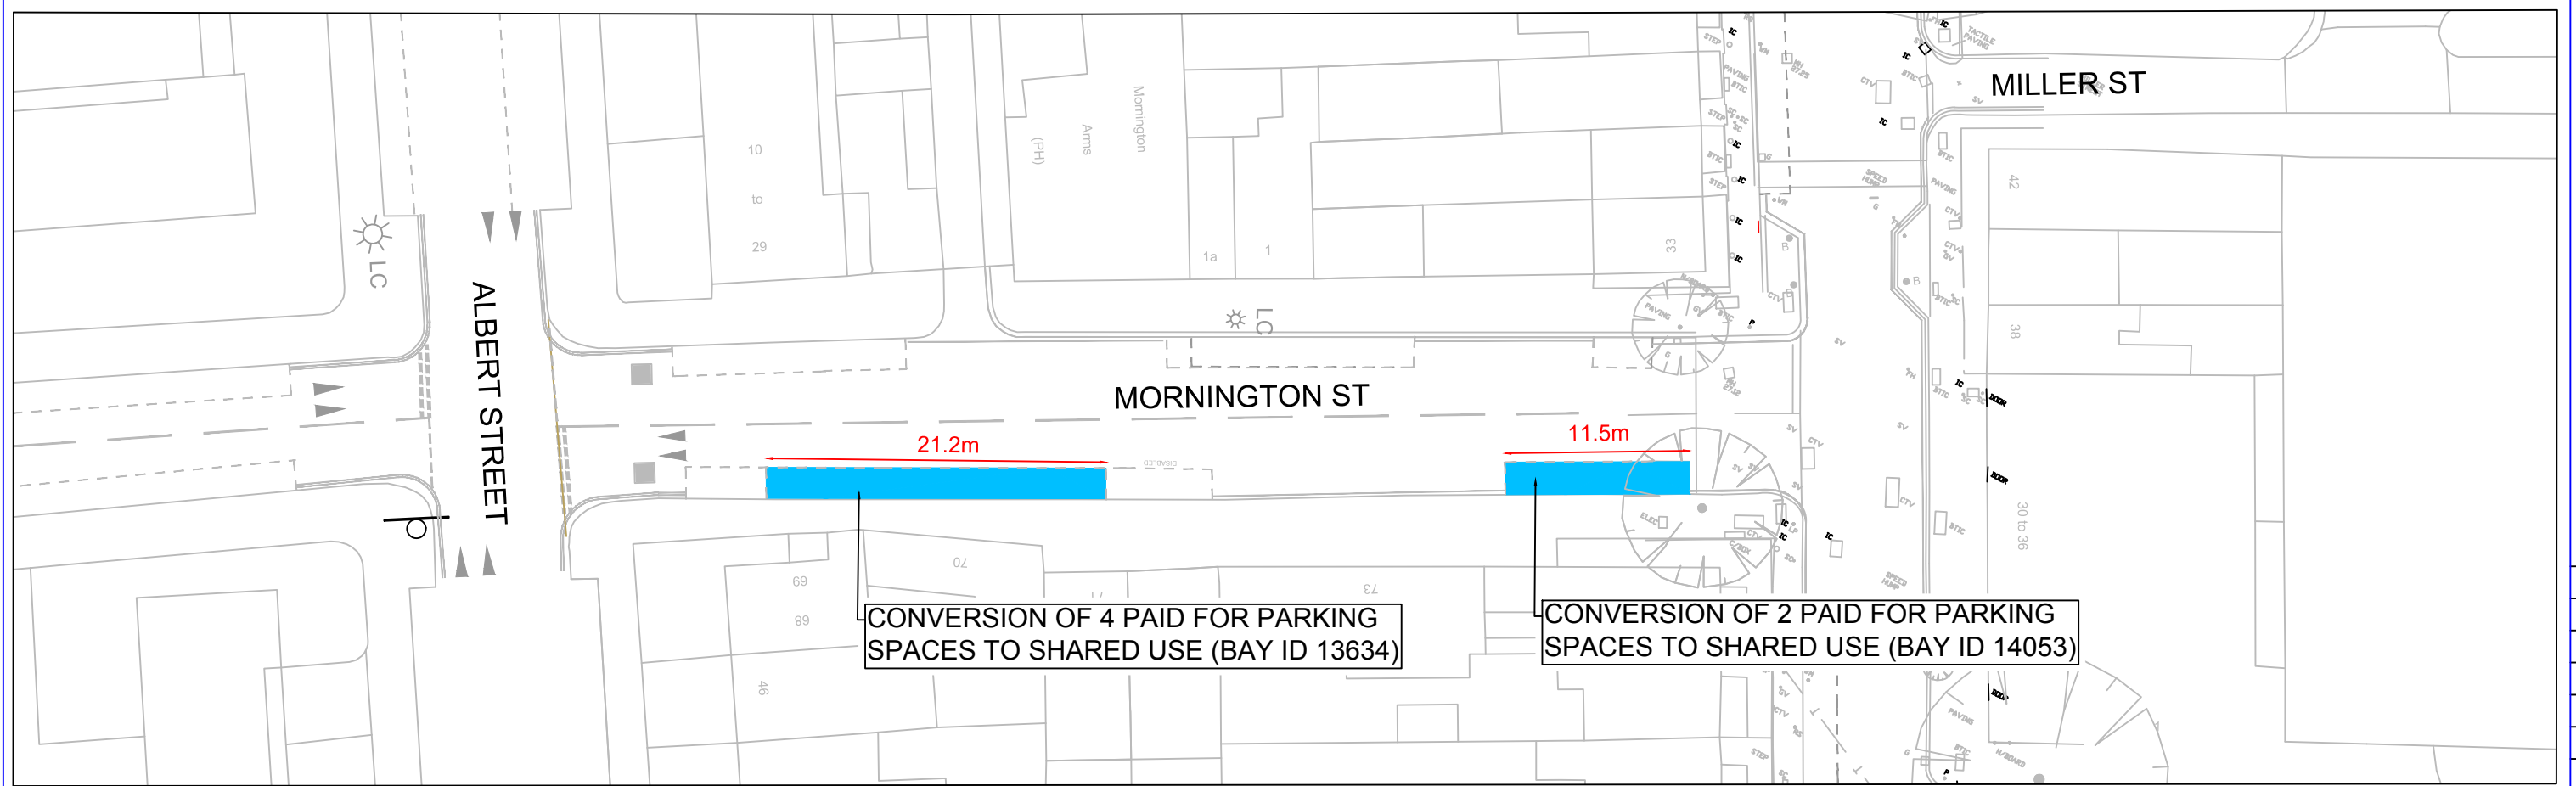

**Camden**  
 Design Team  
 Transport Strategy Service  
 London Borough of Camden  
 5 Pancras Square  
 Tel 020 7974 5551, Fax 020 7974 6952  
 DX 2106 Euston, Minicom 020 7974 6866

Project  
**ARLINGTON ROAD  
 LOW TRAFFIC NEIGHBOURHOOD**

Drawing Title  
**EXPERIMENTAL TRAFFIC ORDER  
 PARKING CHANGES**

**KEY**

— Existing road marking      ○ Existing tree

p Existing sign on existing post

Rev	By	Date	Amendments

Scale <b>NTS</b>	Date <b>14.01.2021</b>
Drawn By <b>RW</b>	File Ref
Checked By <b>YK</b>	Dwg Name
Drawing Location	
Drawing Number <b>TS/20-21/ARLINGLTN/ETO/PARKING/02</b>	
Rev.	<b>A</b>